



STRUCTURE ID: 900000

Precast Concrete Firewall NMB Sleeves




Precast Concrete Firewall NMB Sleeves ... STRUCTURE ID : 900000

WALL PANEL
~22,000 LBS. EA
*BASED ON 8'-0" L X 18'-4" H

T SECTION WALL
31,600 LBS.

BASE SECTION
17,500 LBS. EA
*BASED ON 8'-0" L X 2'-6" H

T SECTION BASE
18,800 LBS.

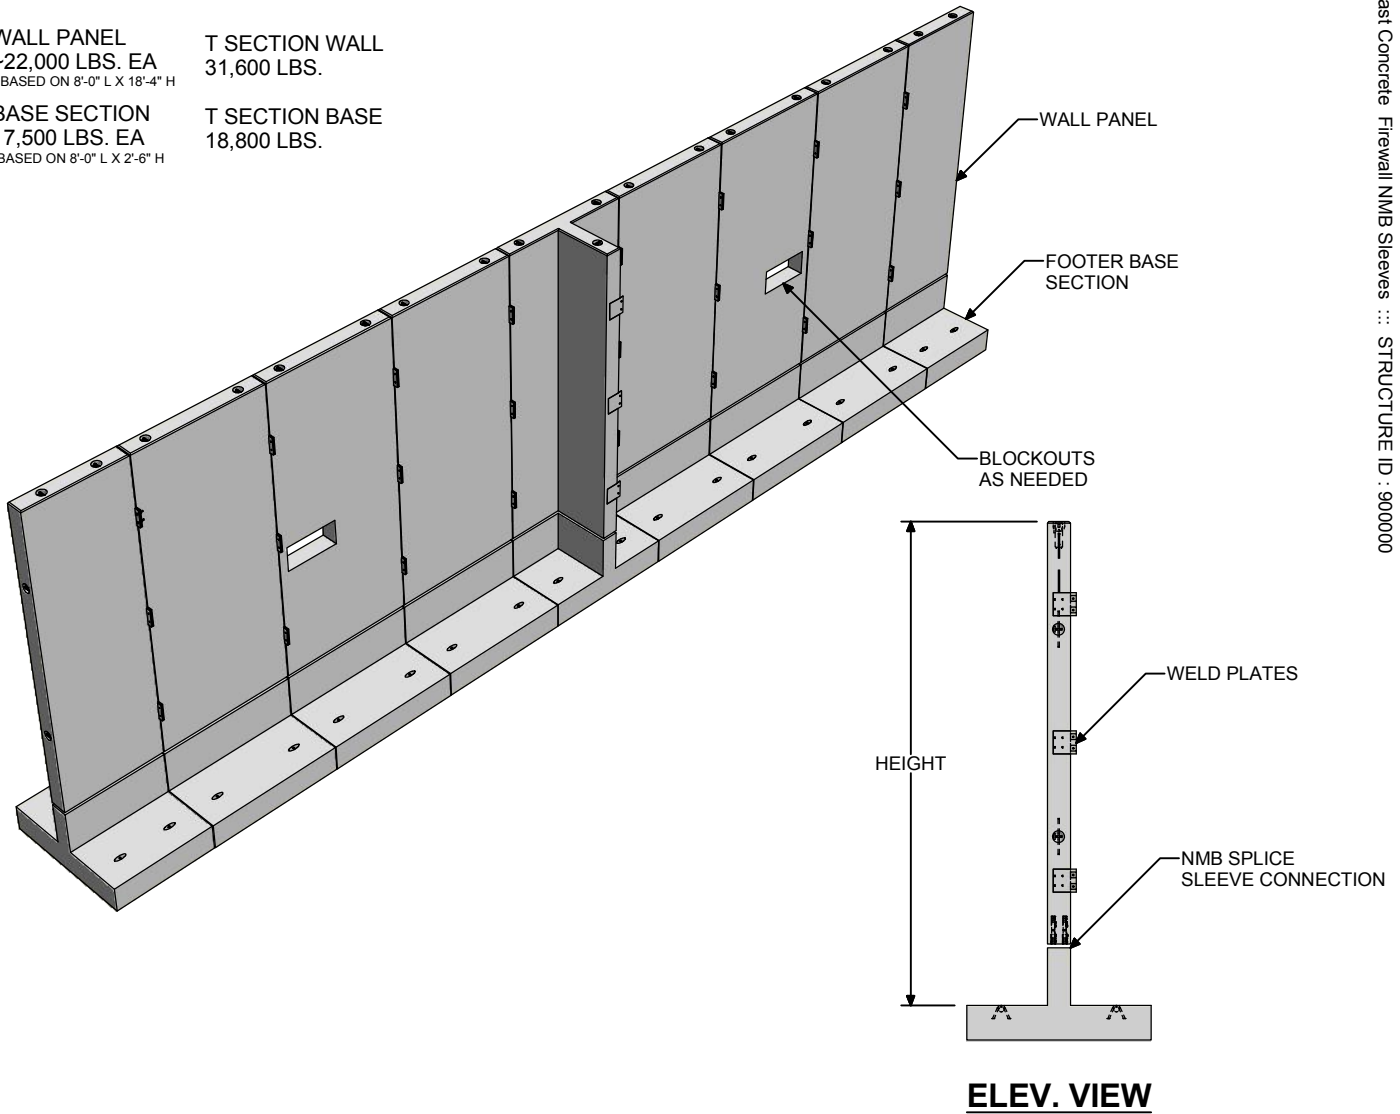

STANDARD FIREWALL FEATURES

- Designed for Wind
- Embed Plates at Joints (shown)
- NMB Splice Sleeve Connection (shown)
- Fireproof Sealant
- Blockouts (shown)

FIREWALL OPTIONS

- Blockouts or Thinwall Knockouts as Needed
- Base Section and Wall W/ NMB Connection Option
- Column with Panels Option
- T Wall Fire Wall Option

LOCKE
SOLUTIONS

PROUDLY BASED IN
HOUSTON, TEXAS

T : 832-804-7062
F : 832-804-7071
E : info@lockesolutions.com

LOCKESOLUTIONS.COM